


STATE OF CALIFORNIA - DEPARTMENT OF TRANSPORTATION  
**Caltrans**  
 CONSULTANT - FUNCTIONAL SUPERVISOR: KAMESH VEDULA  
 CALCULATED-DESIGNED BY: CHRISTOPHER DOUD  
 CHECKED BY: AMANDA HIGHT  
 REVISED BY: DATE REVISED:

DIST	COUNTY	ROUTE	POST MILES TOTAL PROJECT	SHEET No.	TOTAL SHEETS
03	Nev	20/49, 174	R12.7/R13.0, R10.1/R10.2		--

REGISTERED CIVIL ENGINEER DATE \_\_\_\_\_  
 PLANS APPROVAL DATE \_\_\_\_\_  
 THE STATE OF CALIFORNIA OR ITS OFFICERS OR AGENTS SHALL NOT BE RESPONSIBLE FOR THE ACCURACY OR COMPLETENESS OF SCANNED COPIES OF THIS PLAN SHEET.



GHD Inc.  
 201 CREEKSIDE RIDGE Ct #100  
 ROSEVILLE, CA 95678  
 CITY OF GRASS VALLEY  
 125 E MAIN STREET  
 GRASS VALLEY, CA 95945

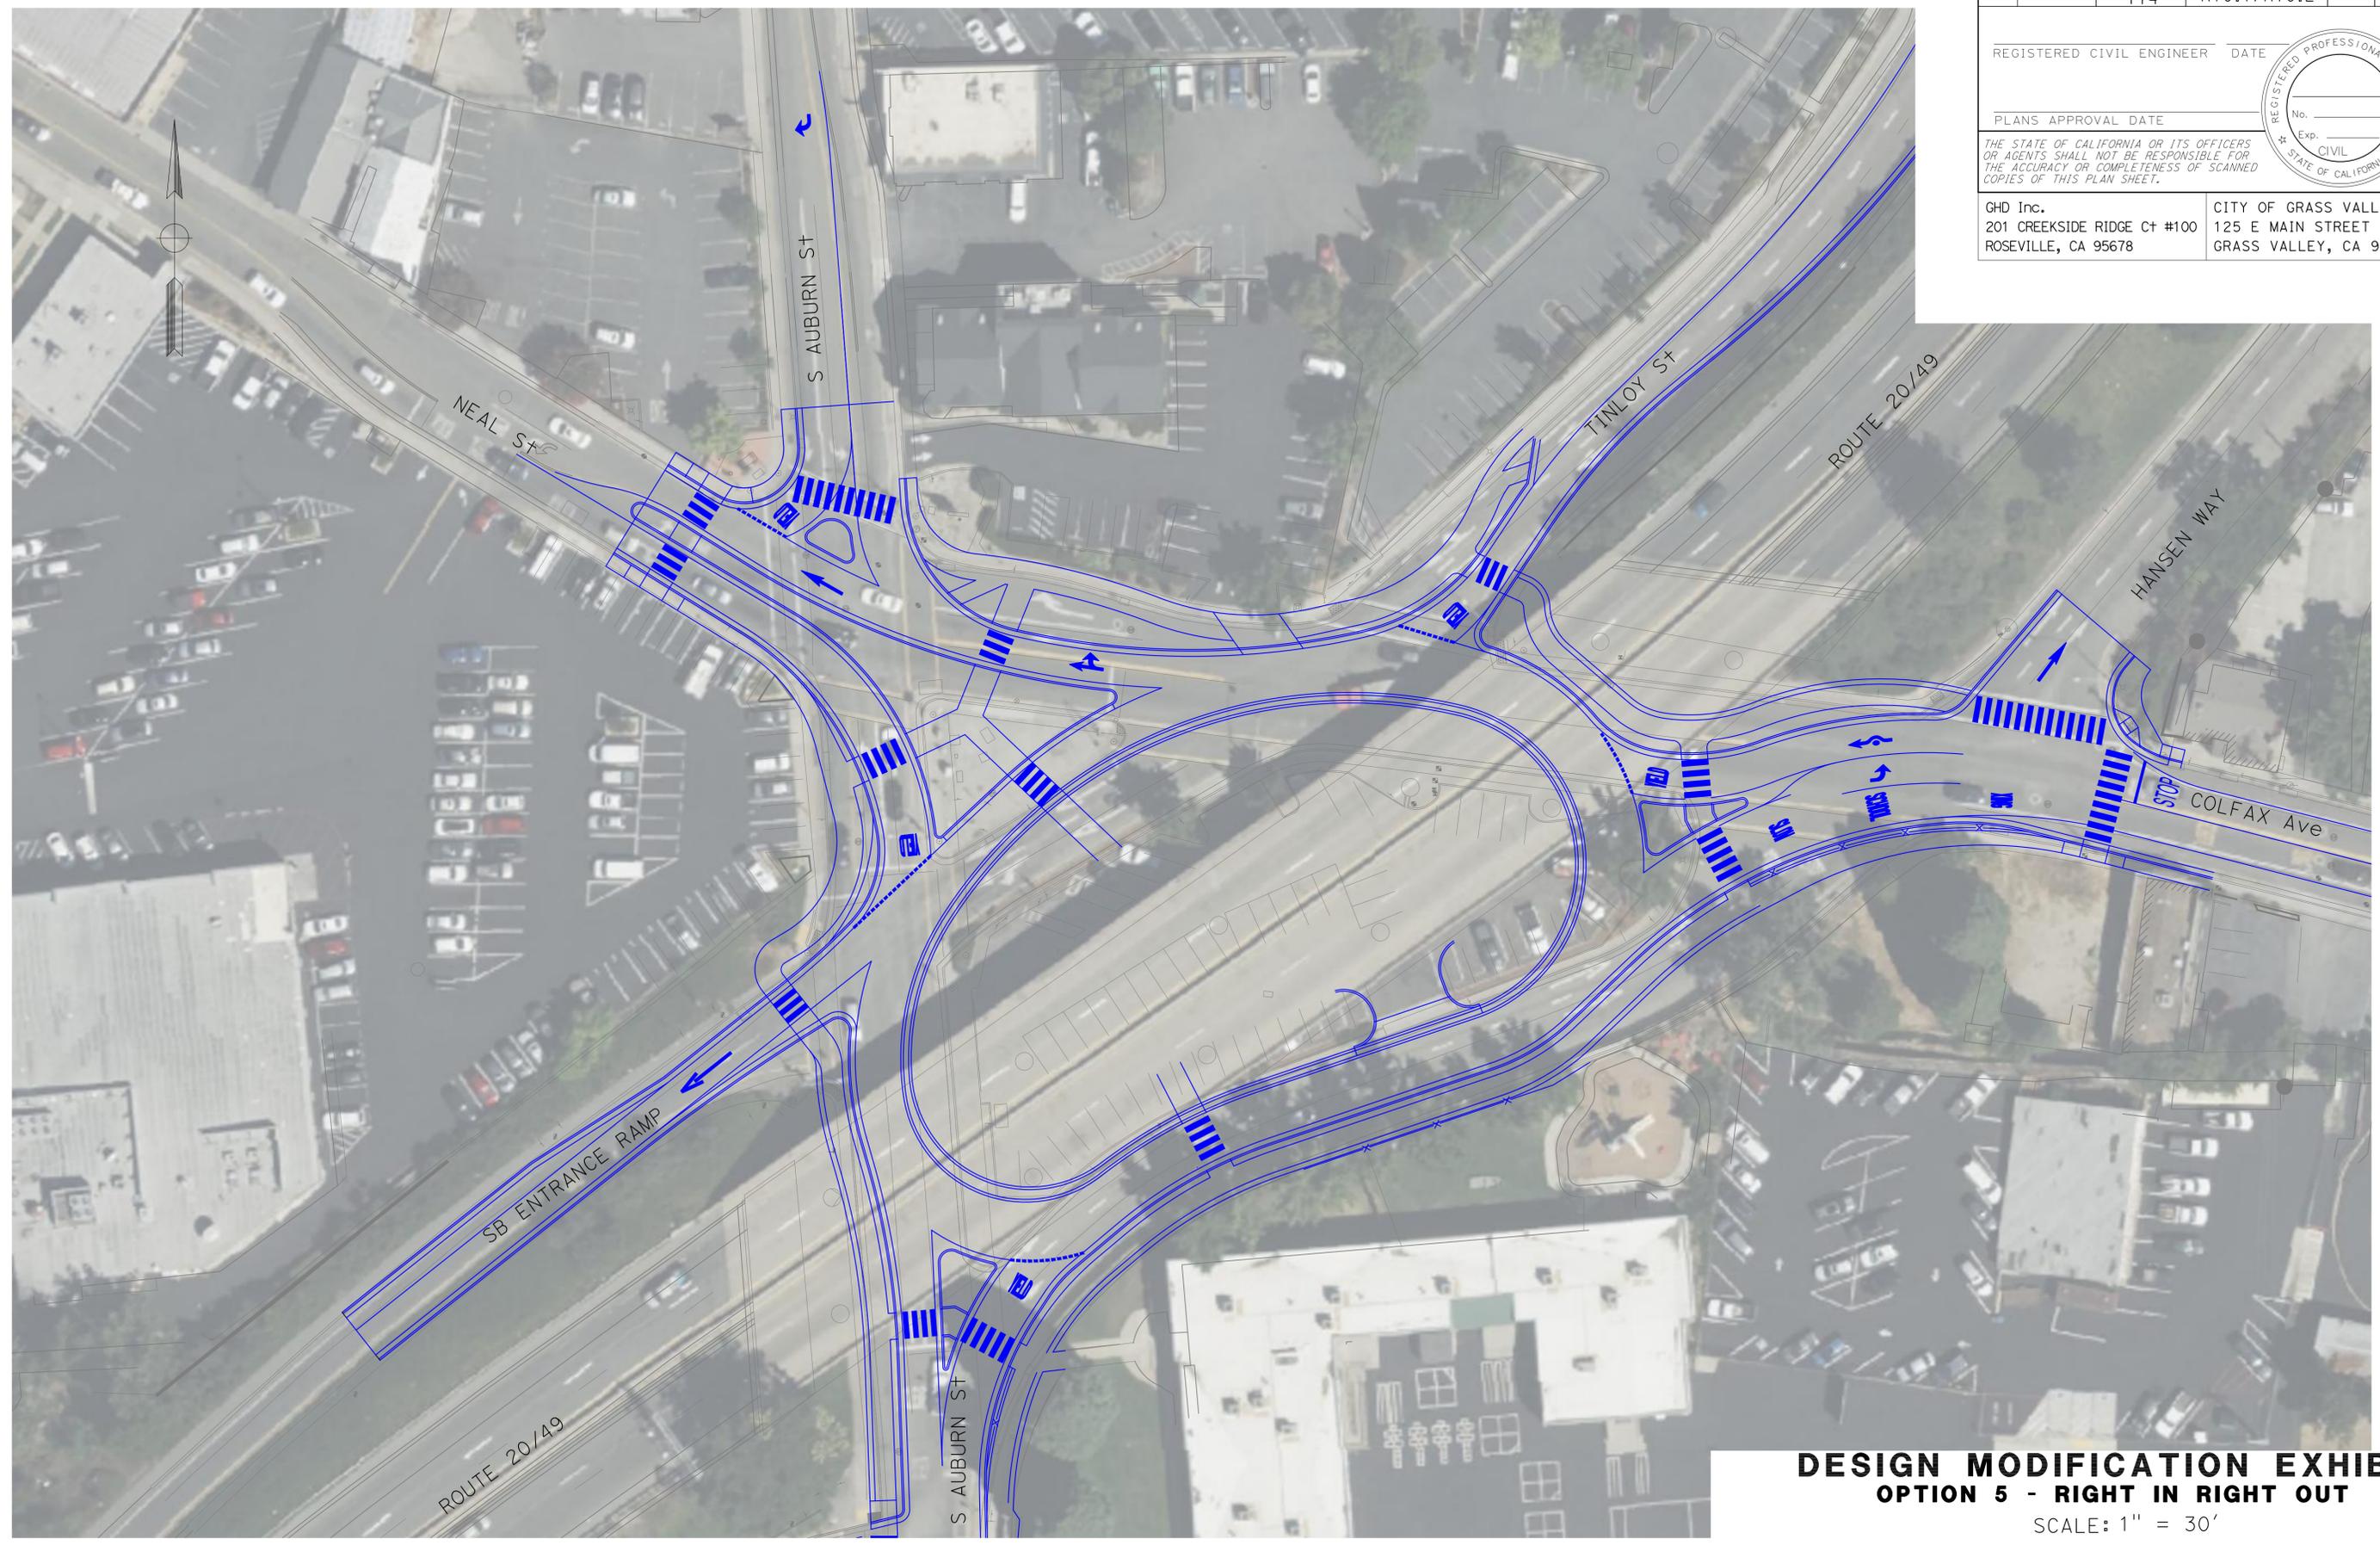

**DESIGN MODIFICATION EXHIBIT  
 OPTION 5 - RIGHT IN RIGHT OUT**

SCALE: 1" = 30'

**EX-1**